

NOTICE OF MAKING

The Flintshire County Council (A548 Sealand Road, Sealand) (40mph Speed Limit) Order 2024

Notice is hereby given that on the 23rd January 2024, Flintshire County Council made an Order under Section 84 of the Road Traffic Regulation Act 1984, and of all enabling powers, the effect of which will be:-


- a) To impose a speed limit of 40mph on the length of road specified in the Schedule to this notice.

SCHEDULE 40mph Speed Limit

A548 Sealand Road, Sealand:

From a point 65 metres north west of its junction with Western Avenue, to the boundary of Flintshire with Chester West and Cheshire. The boundary being located 12 metres north west of its junction with Western Avenue, Blacon

Should you wish to view a copy of this Notice, the Order which will come into operation on the 25th January 2024, plans showing the roads affected and a statement of the Council's reasons for the making of the Order, may be examined at Flintshire Connects, Wepre Drive, Connah's Quay CH5 4HA, during office hours or they may be viewed on our website at www.Flintshire.gov.uk > Resident > Roads, Streets and Travel > Traffic Regulation Orders or you can request a copy of the documents by emailing Streetscene@flintshire.gov.uk or by calling 01352701234.

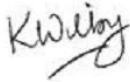

Katie Wilby,
Chief Officer (Streetscene & Transportation),
County Hall,
Mold,
Flintshire.
CH7 6NF

Dated this Friday 26th day of January 2024

Dated

23rd JANUARY

2024

**The Flintshire County Council
(A548 Sealand Road, Sealand)
(40mph Speed Limit) Order 2024**

ORDER

as within



**Katie Wilby
Chief Officer (Streetscene & Transportation)
Flintshire County Council
County Hall
Mold
Flintshire
CH7 6NF**

**The Flintshire County Council
(A548 Sealand Road, Sealand)
(40mph Speed Limit) Order 2024**

The Flintshire County Council (hereinafter referred to as "the Council") in exercise of its powers under Section 84 of the Road Traffic Regulation Act 1984 (hereinafter referred to as the "Act of 1984") and all other enabling powers and after consultation with the Chief Officer of Police in accordance with Part III of Schedule 9 to the Act of 1984, hereby makes the following Order:

1. In this Order except where otherwise stated any reference in this Order to a numbered Article or Schedule is a reference to the Article or Schedule bearing that number in this Order
2. No person shall drive any motor vehicle at a speed exceeding 40 miles per hour on the length of road specified in the Schedule to this Order.
3. The Interpretation Act 1978 shall apply for the interpretation of this Order as it applies for the interpretation of an Act of Parliament.
4. This Order shall come into operation on the 25th January 2024 and may be cited as The Flintshire County Council (A548 Sealand Road, Sealand) (40mph Speed Limit) Order 2024

**SCHEDULE
40mph Speed Limit**

A548 Sealand Road, Sealand:

From a point 65 metres north west of its junction with Western Avenue, to the County boundary of Flintshire with Chester West and Cheshire. The boundary being located 12 metres north west of its junction with Western Avenue, Blacon

THE COMMON SEAL of FLINTSHIRE)
COUNTY COUNCIL was hereunto affixed this 23rd)
day of January 2024 in the presence of :-)

CHAIR 
SENIOR SOLICITOR

LEGAL SERVICES MANAGER

CHIEF OFFICER (GOVERNANCE)



**The Flintshire County Council
(A548 Sealand Road, Sealand)
(40mph Speed Limit) Order 2024**

STATEMENT OF REASONS FOR PROPOSING TO MAKE ORDER

Following a request, a Speed Limit Assessment was undertaken on the length of A548 Sealand Road, Blacon, north west of its junction with Western Avenue, to the boundary of Flintshire with Chester West and Cheshire.

This assessment recommends the reduction of the existing 50mph speed limit to 40mph from a point 65 metres north west of its junction with Western Avenue Blacon, to the boundary of Flintshire with Chester West and Cheshire.

Safety concerns have been raised due to the existing Bus stop in this location and also the busy junction at Western Avenue.


The Authority continues its responsibility to consider the provision of the convenient and safe movement of motor vehicles and other traffic, and the proposed measures are aimed at ensuring that danger is minimised to road users as well as improving the amenities of the locality.

The proposals are detailed in the Public Notice and are contained in the proposed Draft Order.

Dated this Friday 26th day of January 2024




Katie Wilby
Chief Officer (Streetscene & Transportation),
County Hall,
Mold,
Flintshire.
CH7 6NF

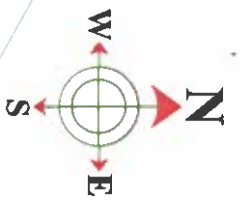

KEY

- 50mya presennol Existing 50mph Terfyn Cyflymder 40mya
- 40mph Speed limit

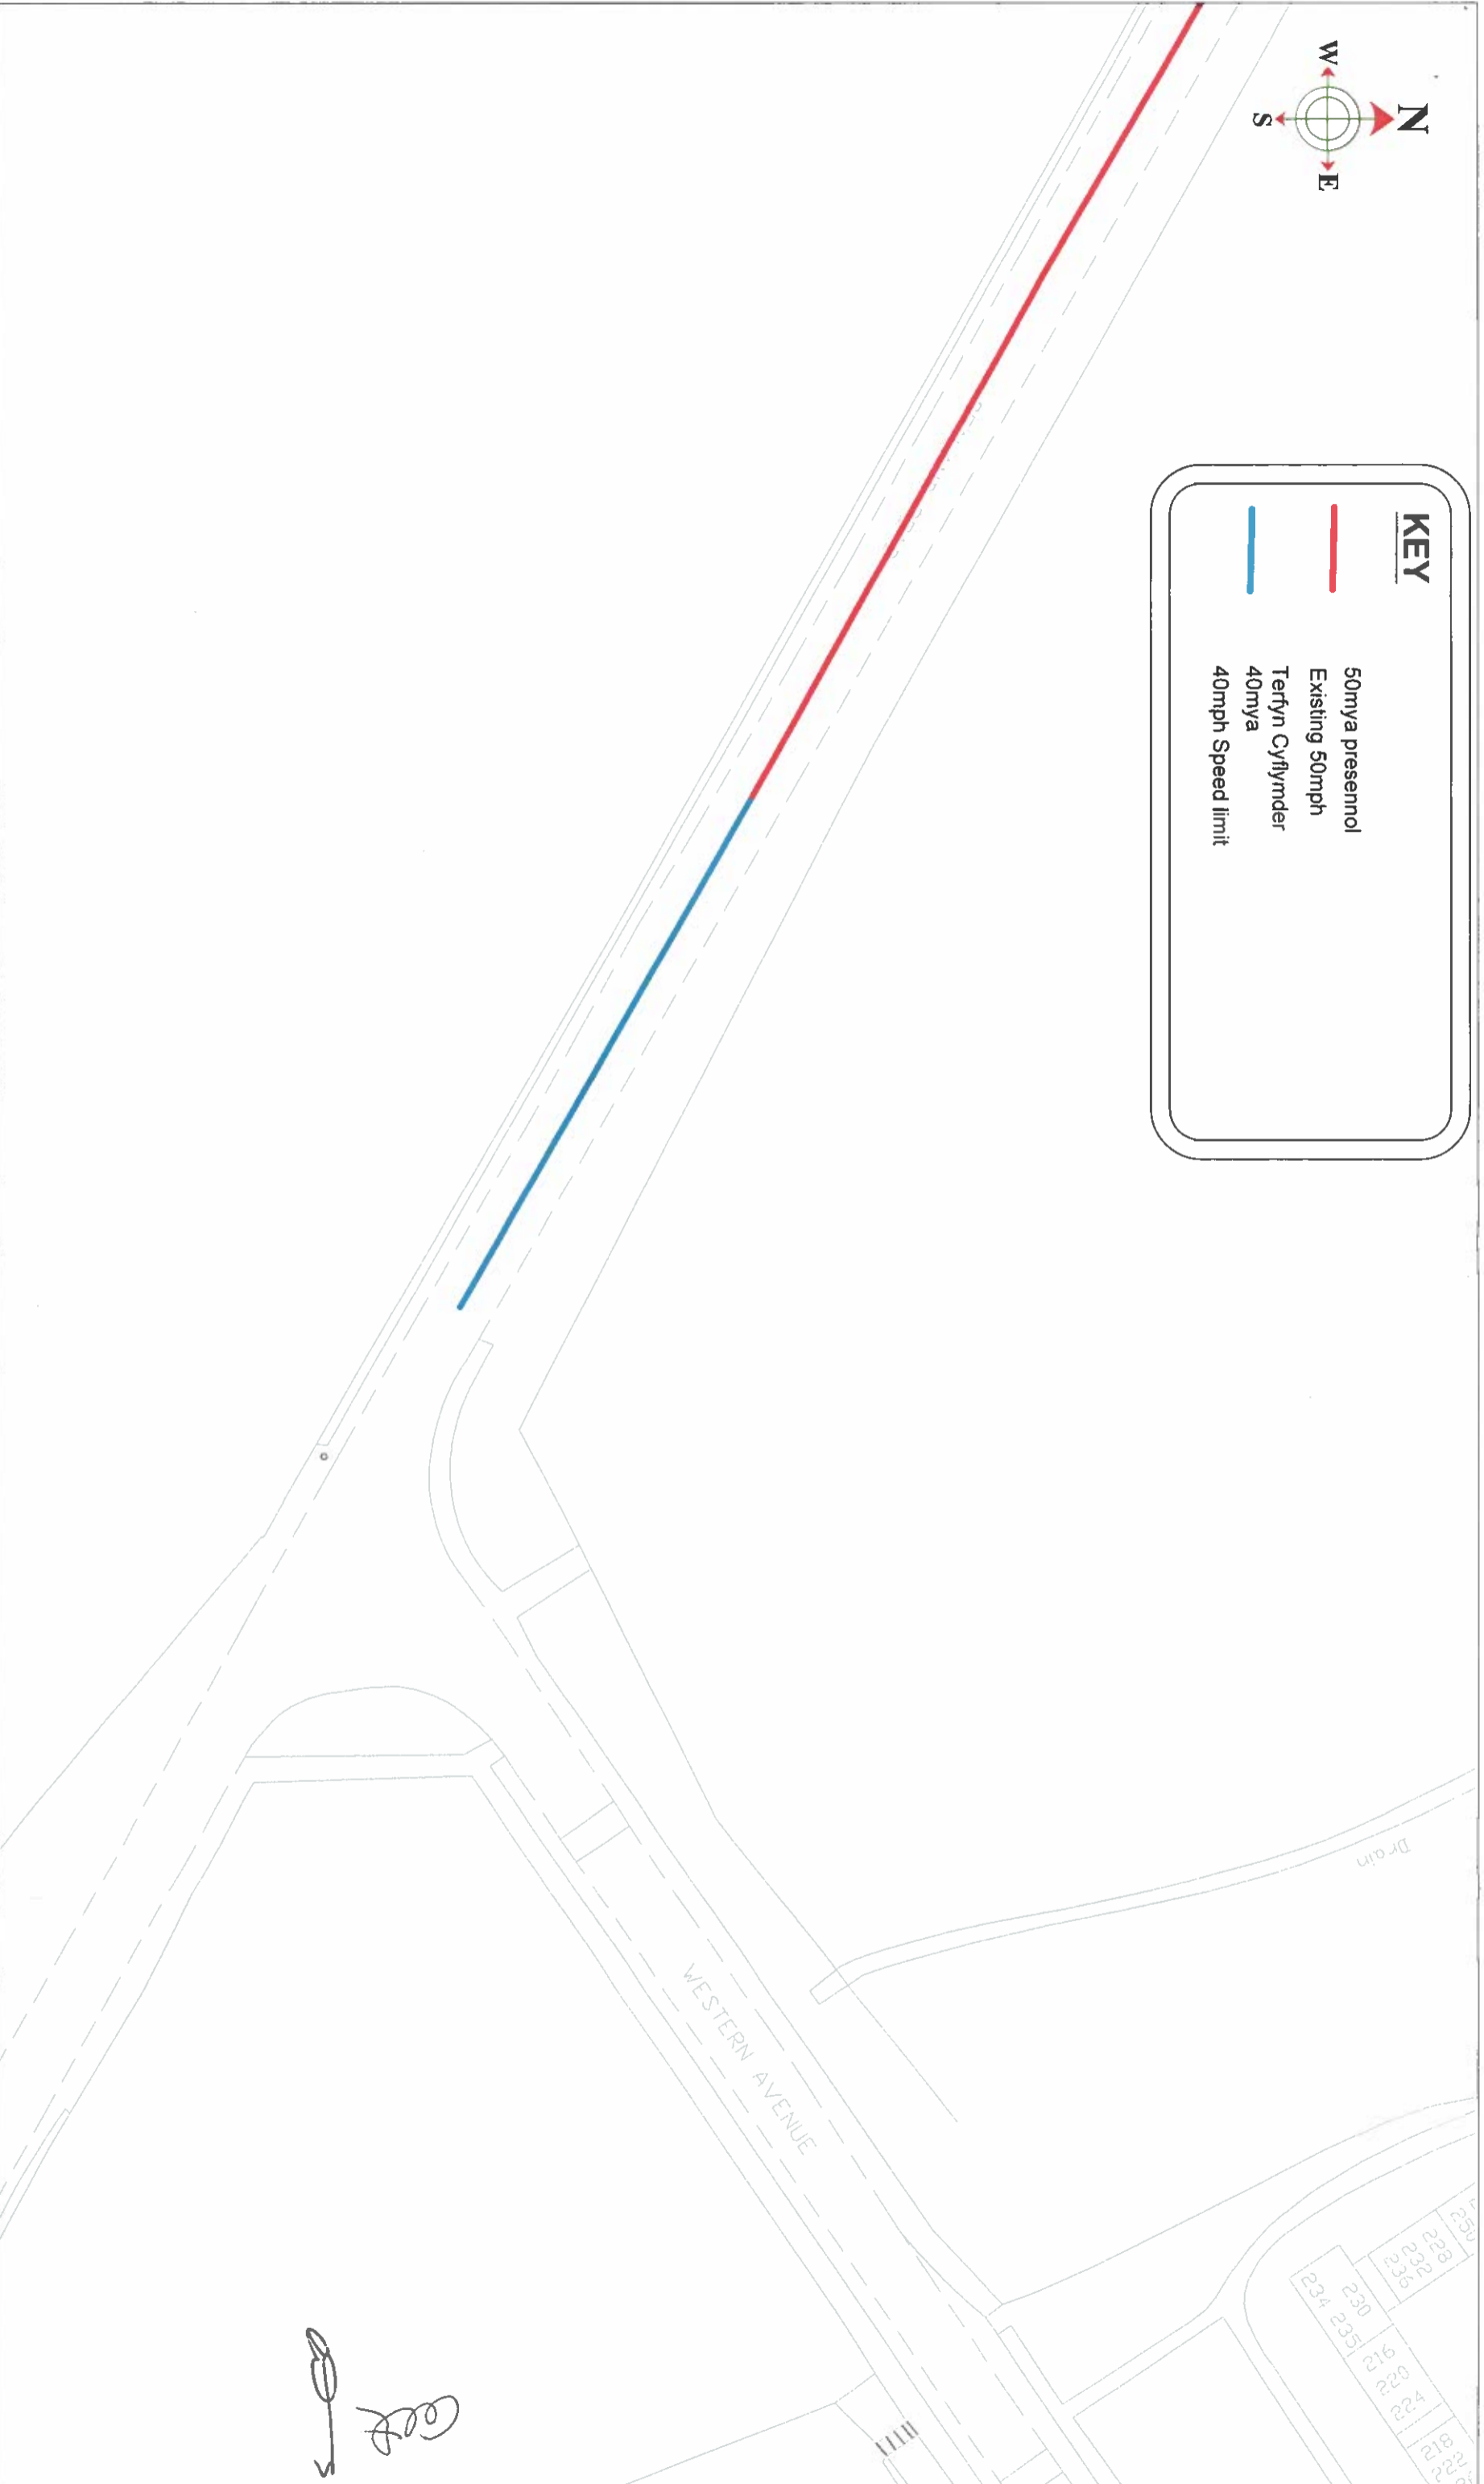

[Handwritten signature]

234	230	228	226	224	222	220
235	231	229	227	225	223	221
236	232	230	228	226	224	222

STREETS SCENE

CHWYR Sir y Fflint Flintshire COUNTY COUNCIL

Katie Wilby
Director of Environment.
Cyfarwyddwr yr Amgylchedd.

County Hall, Mold, CH7 6NF
Neuadd y Sir, Yr Wyddgrug, CH7 6NF

DRAWN BY:	NGW	CHECKED BY:	J/B	SCALE:	NAT. GRID REF:
				1: NTS @ A3	335316
					368807

PRELIMINARY	APPROVAL	CONSTRUCTION	DATE

A548 Sealand Road
40mph Speed Limit
(Sheet 1 of 1)

DRAWING NUMBER **HT/22/A548 101 C1**