

Notice of Proposal

THE FLINTSHIRE COUNTY COUNCIL (MARKET SQUARE / Y FARCHNAD, FLINT) (COMPULSORY LEFT TURN) ORDER 20-

The Flintshire County Council proposes to make an Order, under Sections 1 (1) and (2) and 2 (1) to (3) and Part III of Schedule 9 to the Road Traffic Regulation Act 1984, the effect of which will be:

A person causing or permitting a vehicle to proceed in a south westerly direction on the access road between the Ship Public House and the Town Hall, known as Market Square / Y Farchnad, Flint, shall except upon the direction or with the permission of a Police constable in uniform, on reaching its junction with the A548 Holywell Street, cause or permit that vehicle to make a left hand turn onto the A548 Holywell Street, Flint.

A copy of the Notice, the proposed Order, plans showing the roads affected by the proposal and a statement of the Council's reasons for proposing to make the Order, may be inspected during normal opening hours at the Flint Connects, Church Street Flint CH6 5BD and Flintshire County Council, Alltami Depot, Mold Road, Alltami, Flintshire CH7 6LG during office hours.

Objections to the proposed Order, together with the grounds on which they are made, should be sent in writing to the undersigned by the 14th February 2020 quoting reference SS/TRO/NW/CLT

Dated this 24th day of January 2020



Stephen O Jones,
Chief Officer (Streetscene & Transportation),
County Hall,
Mold,
Flintshire.
CH7 6NF

DATED

xxTH

XXXXXXXXXX

20--

**THE FLINTSHIRE COUNTY COUNCIL
(MARKET SQUARE / Y FARCHNAD, FLINT)
(COMPULSORY LEFT TURN) ORDER 20-**

**Stephen O Jones,
Chief Officer
(Streetscene & Transportation),
County Hall,
Mold,
Flintshire,
CH7 6NF**

THE FLINTSHIRE COUNTY COUNCIL
(MARKET SQUARE / Y FARCHNAD, FLINT)
(COMPULSORY LEFT TURN) ORDER 20-

Flintshire County Council in exercise of its powers under sections 1 (1) and 2 and 2 (1) to (3) of the Road Traffic Regulation Act 1984 (“the Act of 1984”) as amended and of all other enabling powers, and after consultation with the Chief Officer of Police, in accordance with Part III of Schedule 9 to the Act of 1984, hereby makes the following Order:-

1. In this Order except where otherwise stated any reference in this Order to a numbered Article or Schedule is a reference to the Article or Schedule bearing that number in this Order.
2. A person causing or permitting a vehicle to proceed in a south westerly direction on the access road between the Ship Public House and the Town Hall, known as Market Square / Y Farchnad, Flint, shall except upon the direction or with the permission of a Police constable in uniform, on reaching its junction with the A548 Holywell Street, cause or permit that vehicle to make a left hand turn onto the A548 Holywell Street, Flint.
3. The prohibitions and restriction imposed by this Order shall be in addition to and not in derogation from any restriction or requirement imposed by any regulations made or having effect as if made under the Act of 1984 or by or under any other enactment.
4. The Interpretation Act 1978 shall apply for the interpretation of this Order as it applies for the interpretation of an Act of Parliament.
5. This Order shall come into operation on the and may be cited as The Flintshire County Council (Market Square / Y Farchnad, Flint) (Compulsory Left Turn) Order 20-

THE COMMON SEAL of)
FLINTSHIRE COUNTY COUNCIL)
was hereunto affixed)
this xxth day of xxxxxxxx 20--)
in the presence of:-)

CHAIRMAN
LEGAL SERVICES MANAGER

THE FLINTSHIRE COUNTY COUNCIL
(MARKET SQUARE / Y FARCHNAD, FLINT)
(COMPULSORY LEFT TURN) ORDER 20-

STATEMENT OF REASONS FOR PROPOSING TO MAKE THE ORDER

Following a bid to Welsh Government, Flintshire County Council have been successful in obtaining funding to implement substantial safety measures to address congestion and reduce unnecessary vehicle movements on the roads as listed above.

It is proposed to introduce a Compulsory Left Turn at Market Square / Y Farchnad junction with the A548 to prevent dangerous right turn manoeuvres across a congested dual carriageway in the vicinity of a busy traffic controlled junction.

The County Council continues its responsibility to consider the provision of convenient and safe movement of motor vehicles and other traffic, and the proposed measure is aimed at ensuring that danger is minimised whilst facilitating the effective and safe passage of traffic.

The proposals are detailed in the Public Notice and are contained in the proposed Draft Order.


Dated this 24th day of January 2020



Stephen O Jones,
Chief Officer (Streetscene & Transportation),
County Hall,
Mold,
Flintshire.
CH7 6NF

KEY

- Tro Chwith Gorfodol Arfaethedig
- Proposed Compulsory Left Turn

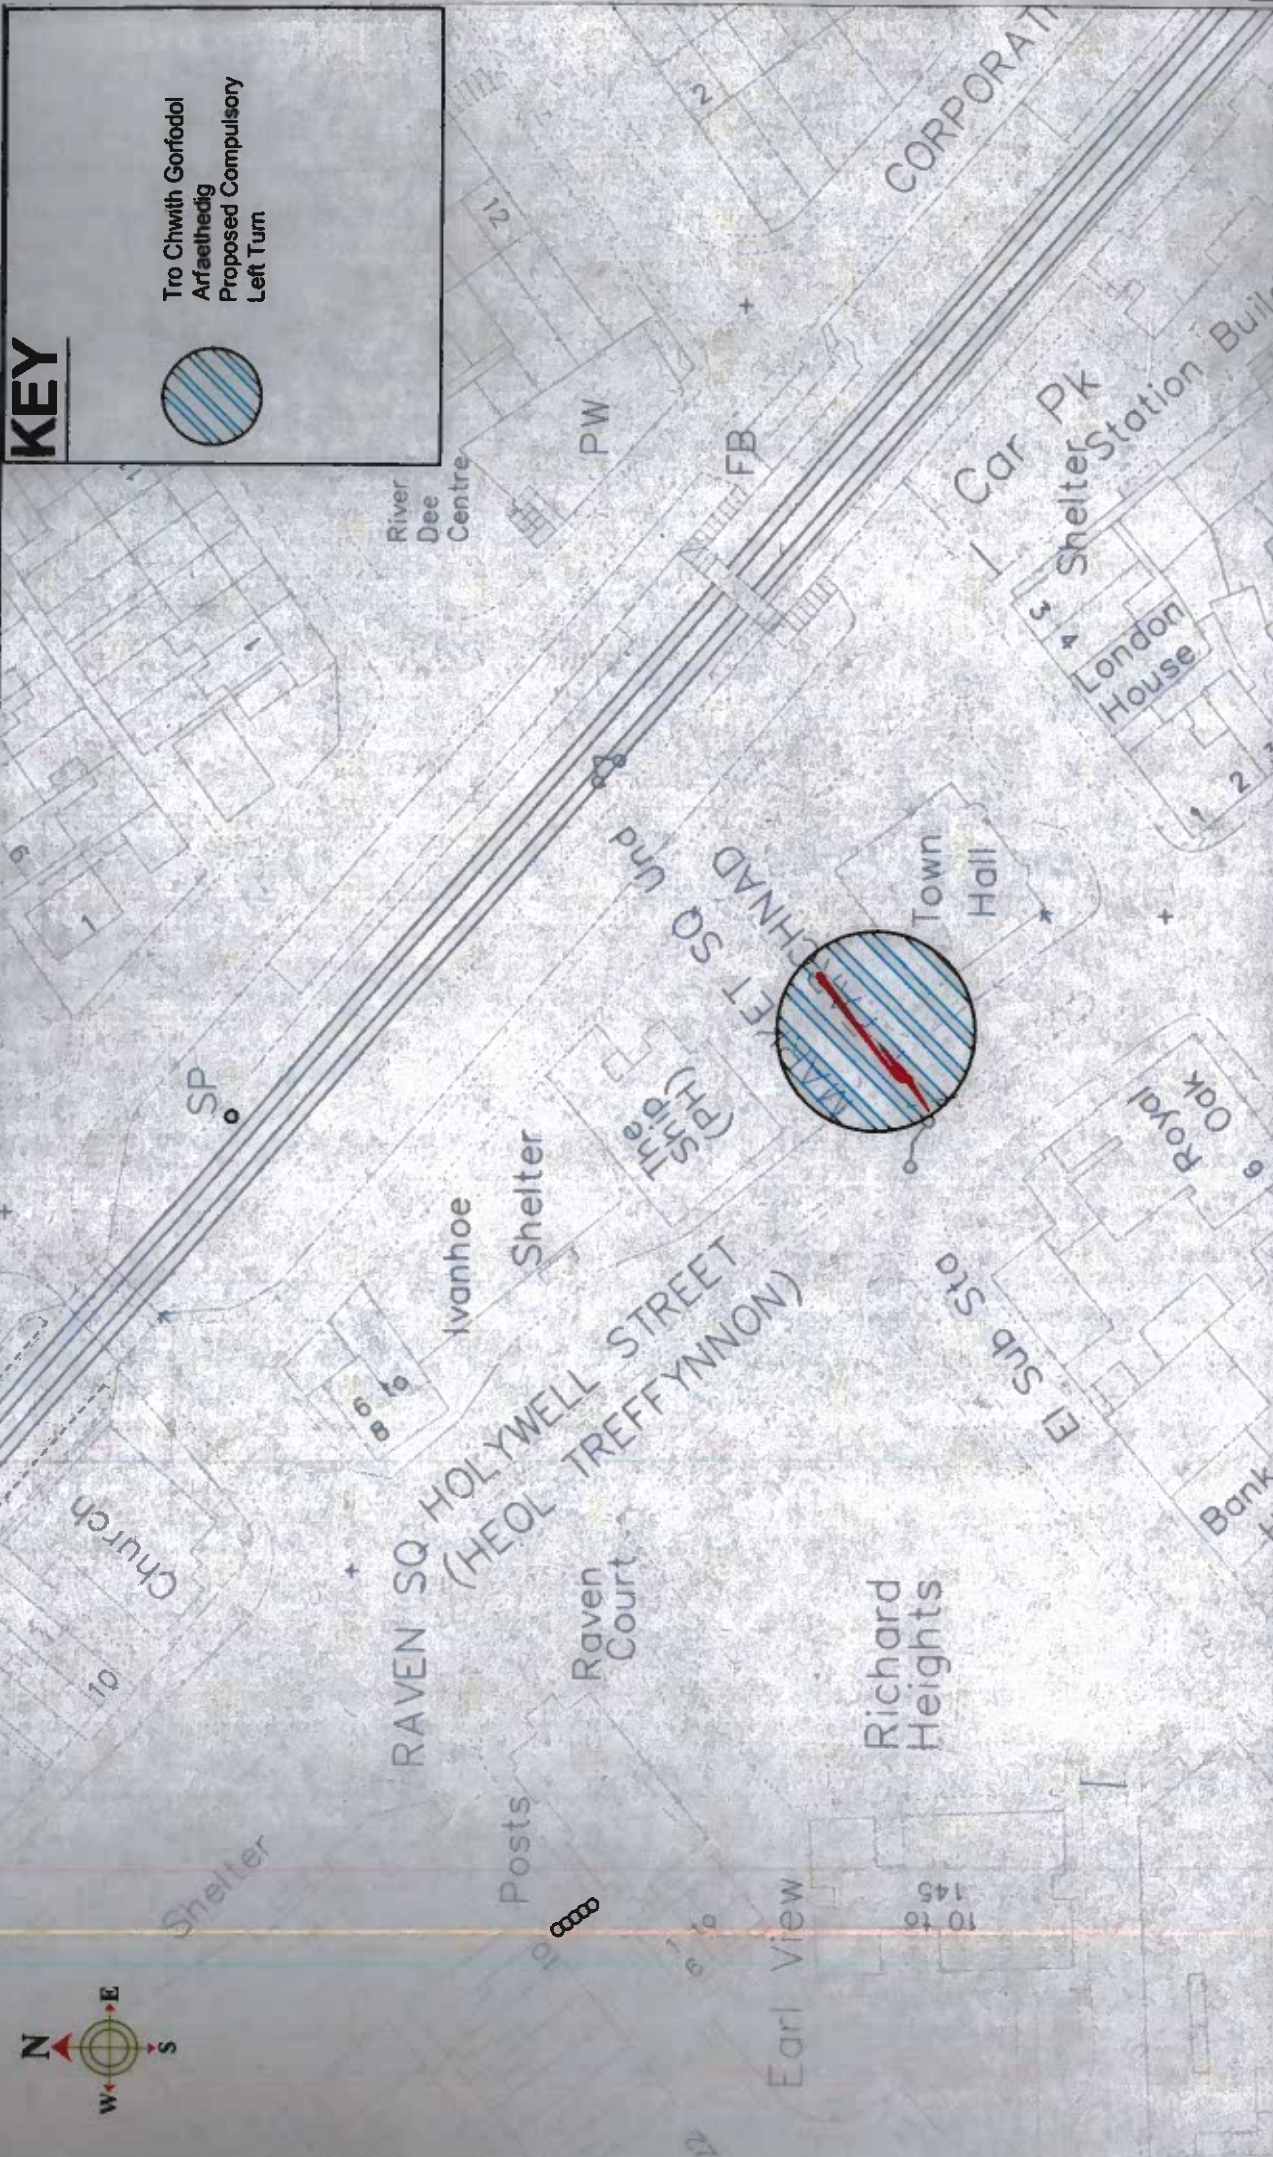

Market Square / Y Farchnad
Y Fflint / Flint
Tro Chwith Gorfodol Arfaethedig
Proposed Compulsory Left Turn
(Sheet 1 of 1)

PRELIMINARY	DATE

DRAWN BY: NGW
CHECKED BY: IB
SCALE: 1: NTS @ A3
M.T. GRID REF: 325448 372259

This map is reproduced from Ordnance Survey material with the permission of Ordnance Survey on behalf of the Controller of Her Majesty's Stationery Office. Crown Copyright. Unauthorised reproduction infringes Crown Copyright and may lead to prosecution or civil proceedings.
License Number: 100023386, Harlow, Essex, 2018.

Steve Jones
Chief Officer (Streetscene and Transportation), County Hall, Mold, CRY 6PP
P/ff Stryddeg (Cwmdeudonion Stryddeg Treffynnon), Cwmdeudonion Stryddeg Treffynnon, CRY 6PP

STREETSCENE