

**FLINTSHIRE COUNTY COUNCIL  
HIGHWAYS ACT 1980 SECTION 90C**

**Notice of Proposal to Construct Flat Top Raised Tables at  
Church Street, Flint, Flintshire**

**NOTICE** is hereby given by the Flintshire County Council in exercise of its powers under Sections 90A and 90C of the Highways Act 1980 as amended intends to construct Flat Top Raised Tables at the locations mentioned in the Schedule to this Notice.

This proposal consists of the installation of flat top raised tables at the locations as detailed in the Schedule to this Notice and will in all respects comply with the provisions of the Highways (Road Humps) Regulations 1999.

**Reason for Proposal:** The effect of the Order is to allow the safe integration of motor vehicles, pedestrians and vulnerable road users in accordance with the Active Travel guidance.

The County Council continues its responsibility to consider the provision of convenient and safe movement of motor vehicles and other traffic, and the proposed measures are aimed at ensuring that danger is minimised to vulnerable road users aswell as improving the amenities of the locality.

A copy of the Notice, the proposed Order, plans showing the roads affected by the proposal and a statement of the Council's reasons for proposing to make the Order, may be inspected during normal opening hours at the Flint Connects, Church Street Flint CH6 5BD and Flintshire County Council, Alltami Depot, Mold Road, Alltami, Flintshire CH7 6LG during office hours.

Any objections to the above proposal should be sent to the undersigned at the address given below (quoting reference TC/NW/FLINT/Raised Tables) by Friday 14th February 2020.

**SCHEDULE**

**CHURCH STREET, FLINT**


**Flat Top Tables for Raised Crossings** nominal height of approximately 75mm and approximately 8 metres long raised table, including ramps, extending across the full width of the carriageway to be installed at the existing crossing points located on Church Street, Flint from its junction with the A548 to its junction with Chapel Street.

Dated this 24<sup>th</sup> day of January 2020



Stephen O Jones,  
Chief Officer (Streetscene and Transportation),  
County Hall,  
Mold,  
Flintshire.  
CH7 6NR



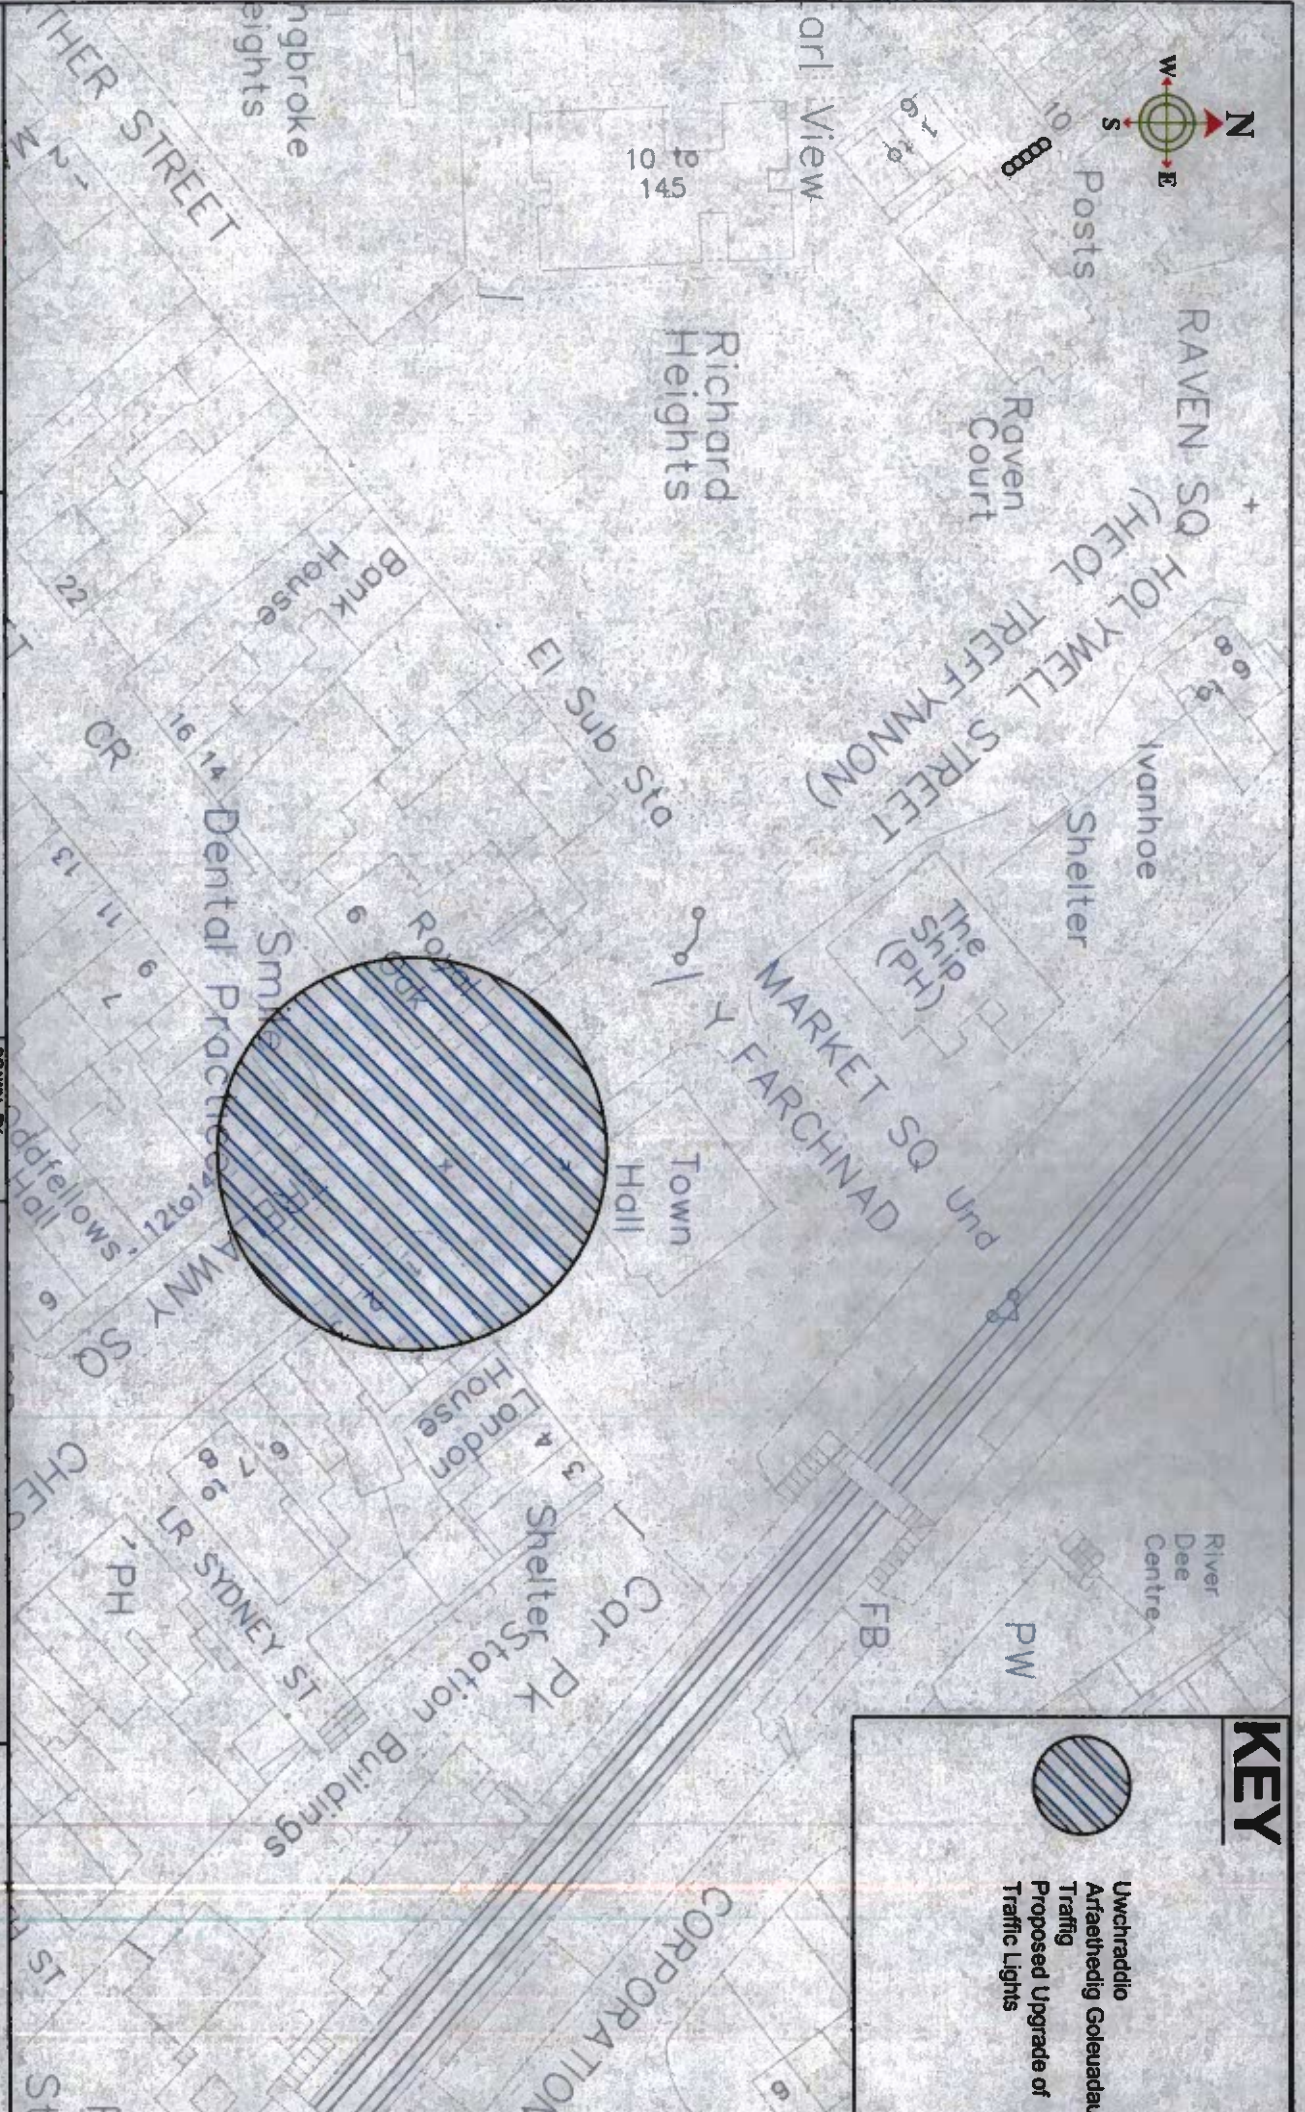

# KEY

-  Uwchraddio Arfaethedig Goleuadau Traffig Proposed Upgrade of Traffic Lights

Steve Jones  
 Chief Officer (Infrastructure and Transportation),  
 Cardiff City Council  
 County Hall, West, CF1 1HP  
 Cardiff, South Wales, CF1 1HP  
 Tel: 0300 200 0000  
 Fax: 0300 200 0000  
 Email: [steve.jones@cardiff.gov.uk](mailto:steve.jones@cardiff.gov.uk)



This map is reproduced from Ordnance Survey material with the permission of Ordnance Survey on behalf of the Controller of Her Majesty's Stationery Office. Crown Copyright. Unauthorised reproduction infringes Crown Copyright and may lead to prosecution or civil proceedings.  
 Licence number: 100013318, Flintshire County Council, 2018

DRAWN BY: NGW	PRELIMINARY	AMENDMENTS:	DATE
CHECKED BY: JB			
SCALE: 1 NTS @ A3			
WT, QRD REF: 325448			
DRAWING NUMBER	A548 with Church Street Y Filint / Flint		
	Uwchraddio Arfaethedig Goleuadau Traffig Proposed Upgrade of Traffic Lights (Sheet 1 of 1)		
	HT20/TL 20		