

---

**THE FLINTSHIRE COUNTY COUNCIL  
(NEW STREET CAR PARK, MOLD)  
(OFF STREET PARKING PLACES – MOLD)  
EXPERIMENTAL ORDER 2022**

---

**Katie Wilby,  
Chief Officer  
(Streetscene & Transportation),  
County Hall,  
Mold,  
Flintshire,  
CH7 6NF**

**THE FLINTSHIRE COUNTY COUNCIL**  
**(NEW STREET CAR PARK, MOLD)**  
**(OFF STREET PARKING PLACES – MOLD)**  
**EXPERIMENTAL ORDER 2022**

Flintshire County Council (hereinafter referred to as "the Council") in exercise of its powers under Sections 9, 10 of the Road Traffic Regulation Act 1984 ("the Act of 1984") as amended and Part IV of Schedule 9 of the Road Traffic Regulation Act 1984 and after consultation with the Chief Officer of Police in accordance with Part III of Schedule 9 to the Act of 1984, hereby makes the following Order:-

1. Introduce a designated Coach Parking only area within New Street Car Park, Mold as shown on Plan 6B contained within this Order.
2. This Order is supplemental to the Flintshire County Council (Off-Street Parking Places – Mold) (Civil Enforcement) Order 2018 ("the Original Order") which subject as hereinafter mentioned remains in full force and effect.
3. The Original Order is hereby amended with the suspension of Plan 6 and the inclusion of Plan 6A.
4. This Order shall come into operation on the 4<sup>th</sup> November 2022 and may be cited as The Flintshire County Council (Off Street Parking Places –New Street Car Park, Mold) Experimental Order 2022.
5. The Interpretation Act 1978 shall apply for the interpretation of this Order as it applies for the interpretation of an Act of Parliament.
6. In this Order except where otherwise stated any reference in this Order to a numbered Article or Schedule is a reference to the Article or Schedule bearing that number in this Order.



7. The prohibitions and restrictions imposed by this Order shall be in addition to and not in derogation from any restriction or requirement imposed by any regulations made or having effect as if made under the Act of 1984 or by or under any other enactment.
8. This Order shall continue in force for a period not exceeding 18 months from the date specified in Article 4 of this Order or until it is made permanent.
9. In pursuance of section 10(2) of the Road Traffic Regulation Act 1984, the Chief Officer (Streetscene and Transportation) may, if it appears to that officer essential in the interests of the expeditious, convenient and safe movement of traffic, or of the provision of suitable and adequate parking facilities on the highway, or for preserving or improving the amenities of the area through which any road affected by this Order runs, modify or suspend the Order or any provisions thereof.


THE COMMON SEAL of )  
FLINTSHIRE COUNTY COUNCIL )  
was hereunto affixed )  
this 1st day of November 2022 )  
in the presence of:- )



CHAIRMAN *Mered Eastwood*  
~~LEGAL SERVICES MANAGER~~ *[Signature]*  
CHIEF OFFICER (GOVERNANCE)





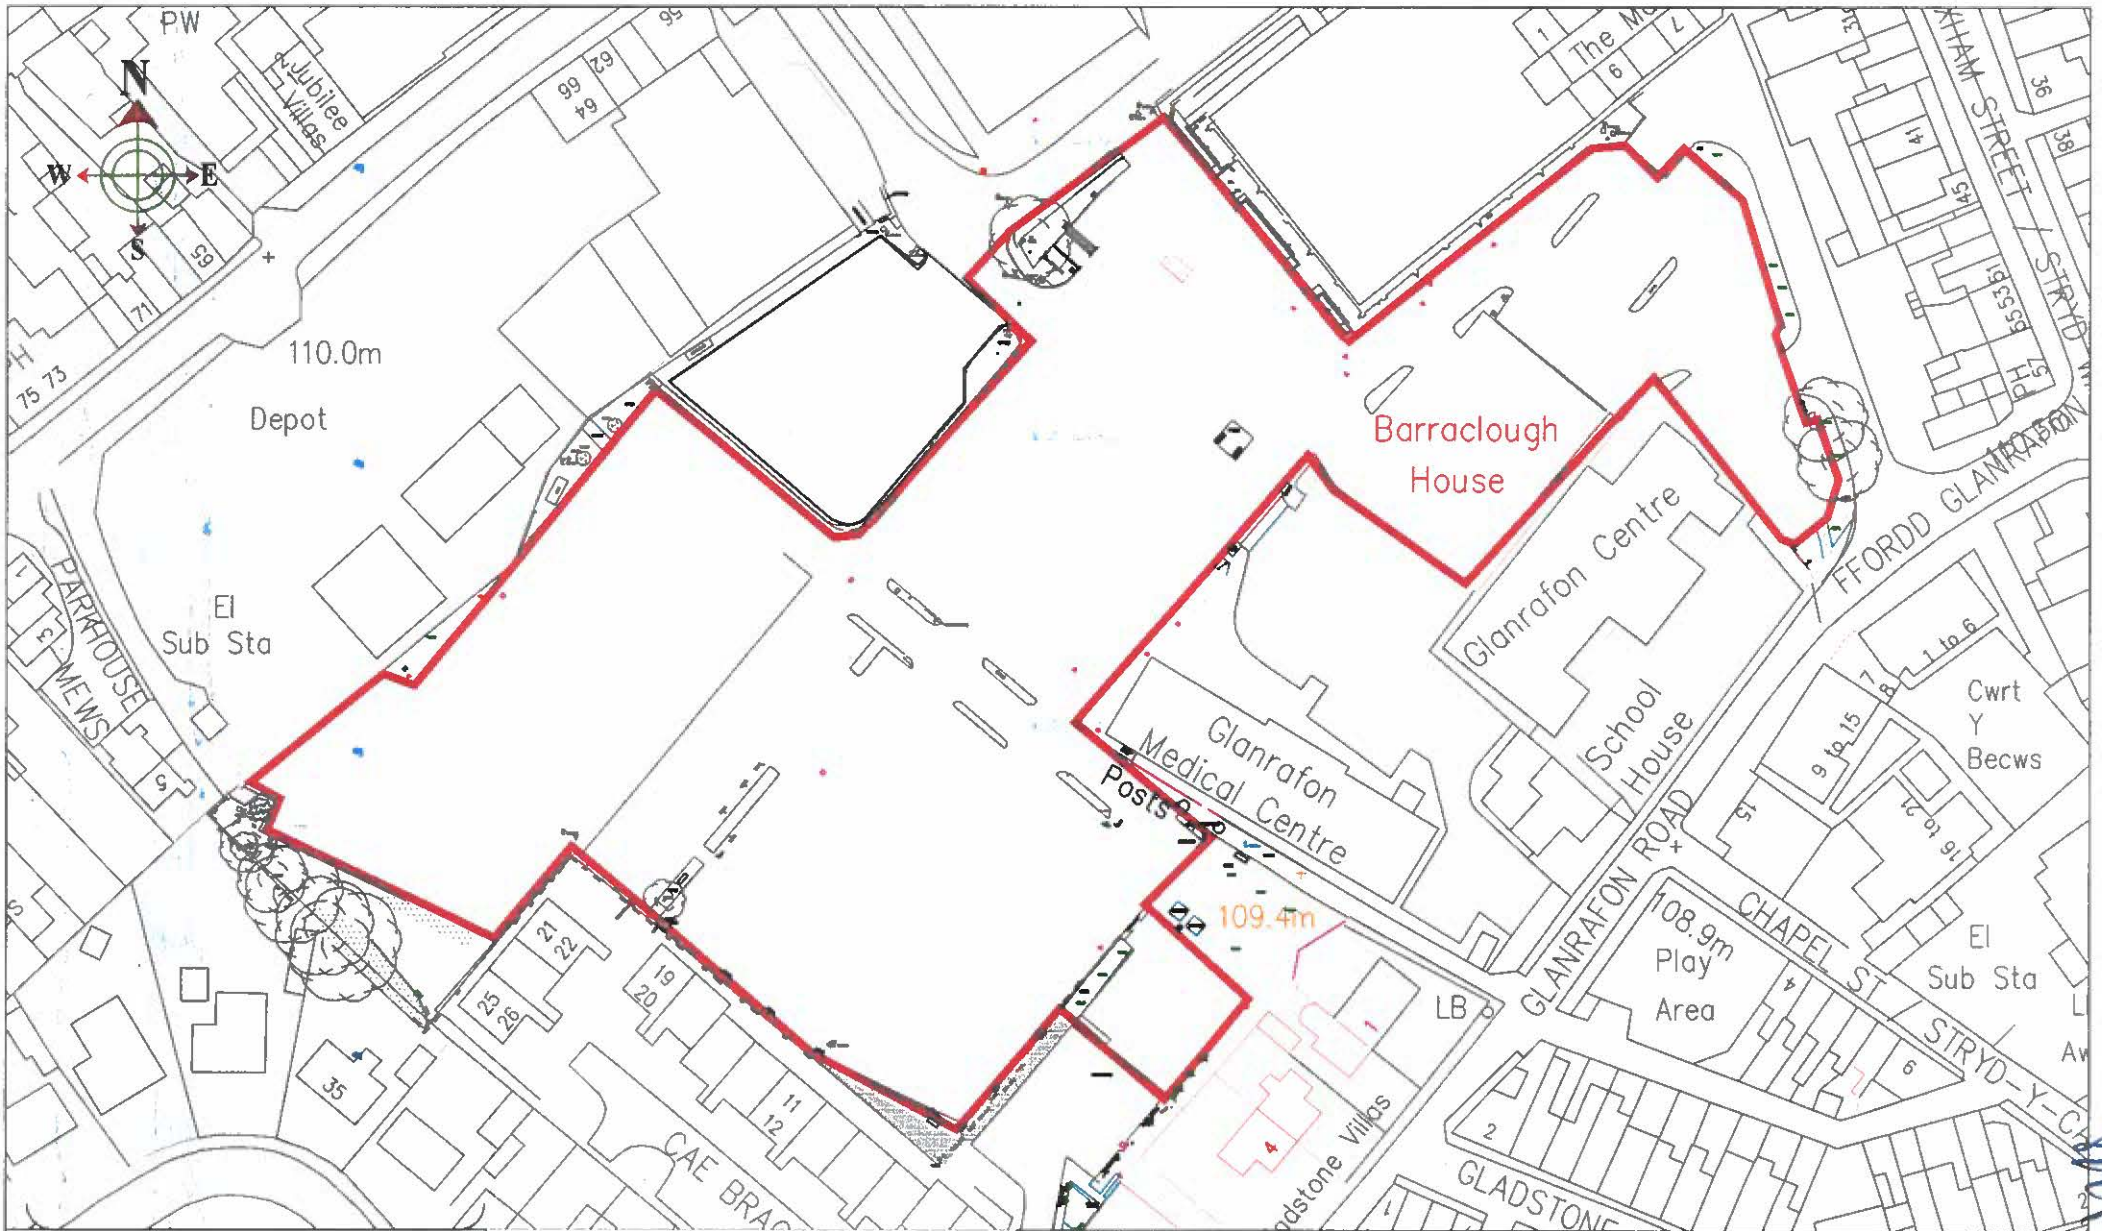

**Stry Flint**

Katie Wilby  
 Chief Officer (Streetscene and Transportation), County Hall, Mold, CH7 6NF  
 Prif Swyddog (Dwrasanaethau Stryda Thafndioeth), Neuadd y Sir, Yr Wyddgrug, CH7 6NF

**Streetscene**

BASED UPON VARIOUS ORDINANCE SURVEY MAPS WITH THE PERMISSION OF THE CONTROLLER OF HM STATIONARY OFFICE. CROWN COPYRIGHT RESERVED LICENSE NUMBER LA 100023306L FLINTSHIRE COUNTY COUNCIL, COUNTY HALL, MOLD.

**DRAWN BY:**  
JB

**CHECKED BY:**  
NW

**SCALES:**  
NTS

**NAT. GRID REF:**  
NA

CONSTRUCTION	
AMENDMENTS:	DATE


New Street Car Park, Mold  
**CAR PARK PLAN 6A**  
 (Sheet 1 of 1)

**DRAWING NUMBER**  
 HT/22/6A 101 C1

Handwritten initials and a signature.





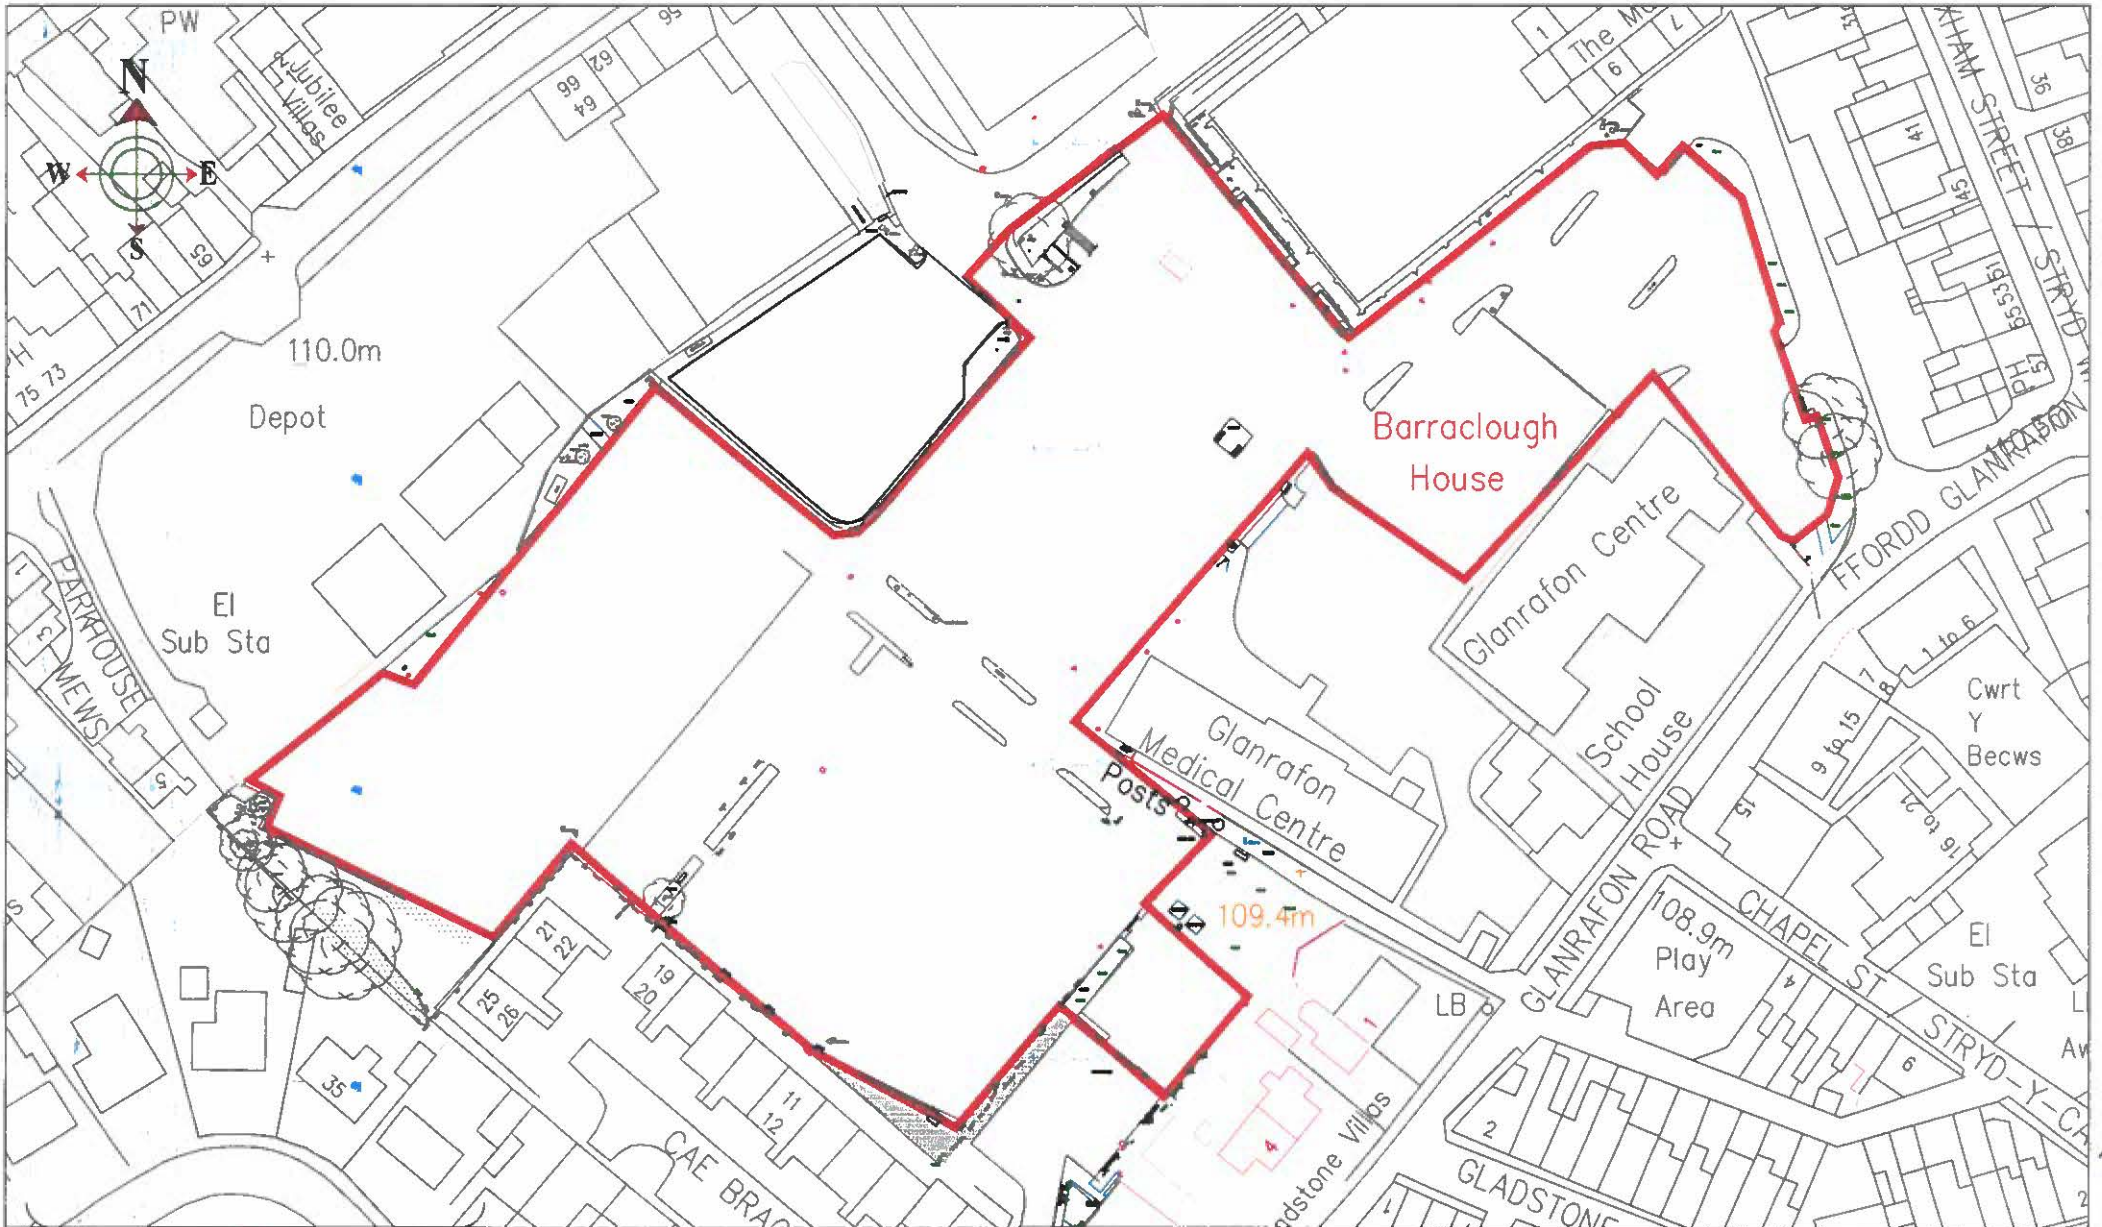

*Handwritten initials: JMW*



Katie Wilby

Chief Officer (Streetscene and Transportation), County Hall, Mold, CH7 6NF  
 Prif Swyddog (Gwasanaethau Stryde Tholrediaeth), Neuadd y Se, Yr Wyddgrug, CH7 6NF



BASED UPON VARIOUS ORDNANCE SURVEY MAPS WITH THE PERMISSION OF THE CONTROLLER OF HM STATIONARY OFFICE. CROWN COPYRIGHT RESERVED. LICENSE NUMBER LA 100023386L FLINTSHIRE COUNTY COUNCIL, COUNTY HALL, MOLD.

DRAWN BY:  
JB

CHECKED BY:  
NW

SCALES:  
NTS

NAT. GRID REF:  
NA

AMENDMENTS:	DATE
CONSTRUCTION	


Stryd Newydd, Yr Wyddgrug  
 MAES PARCIO CYNLLUN 6A

(Sheet 1 of 1)

DRAWING NUMBER HT/22/6A 101 C1





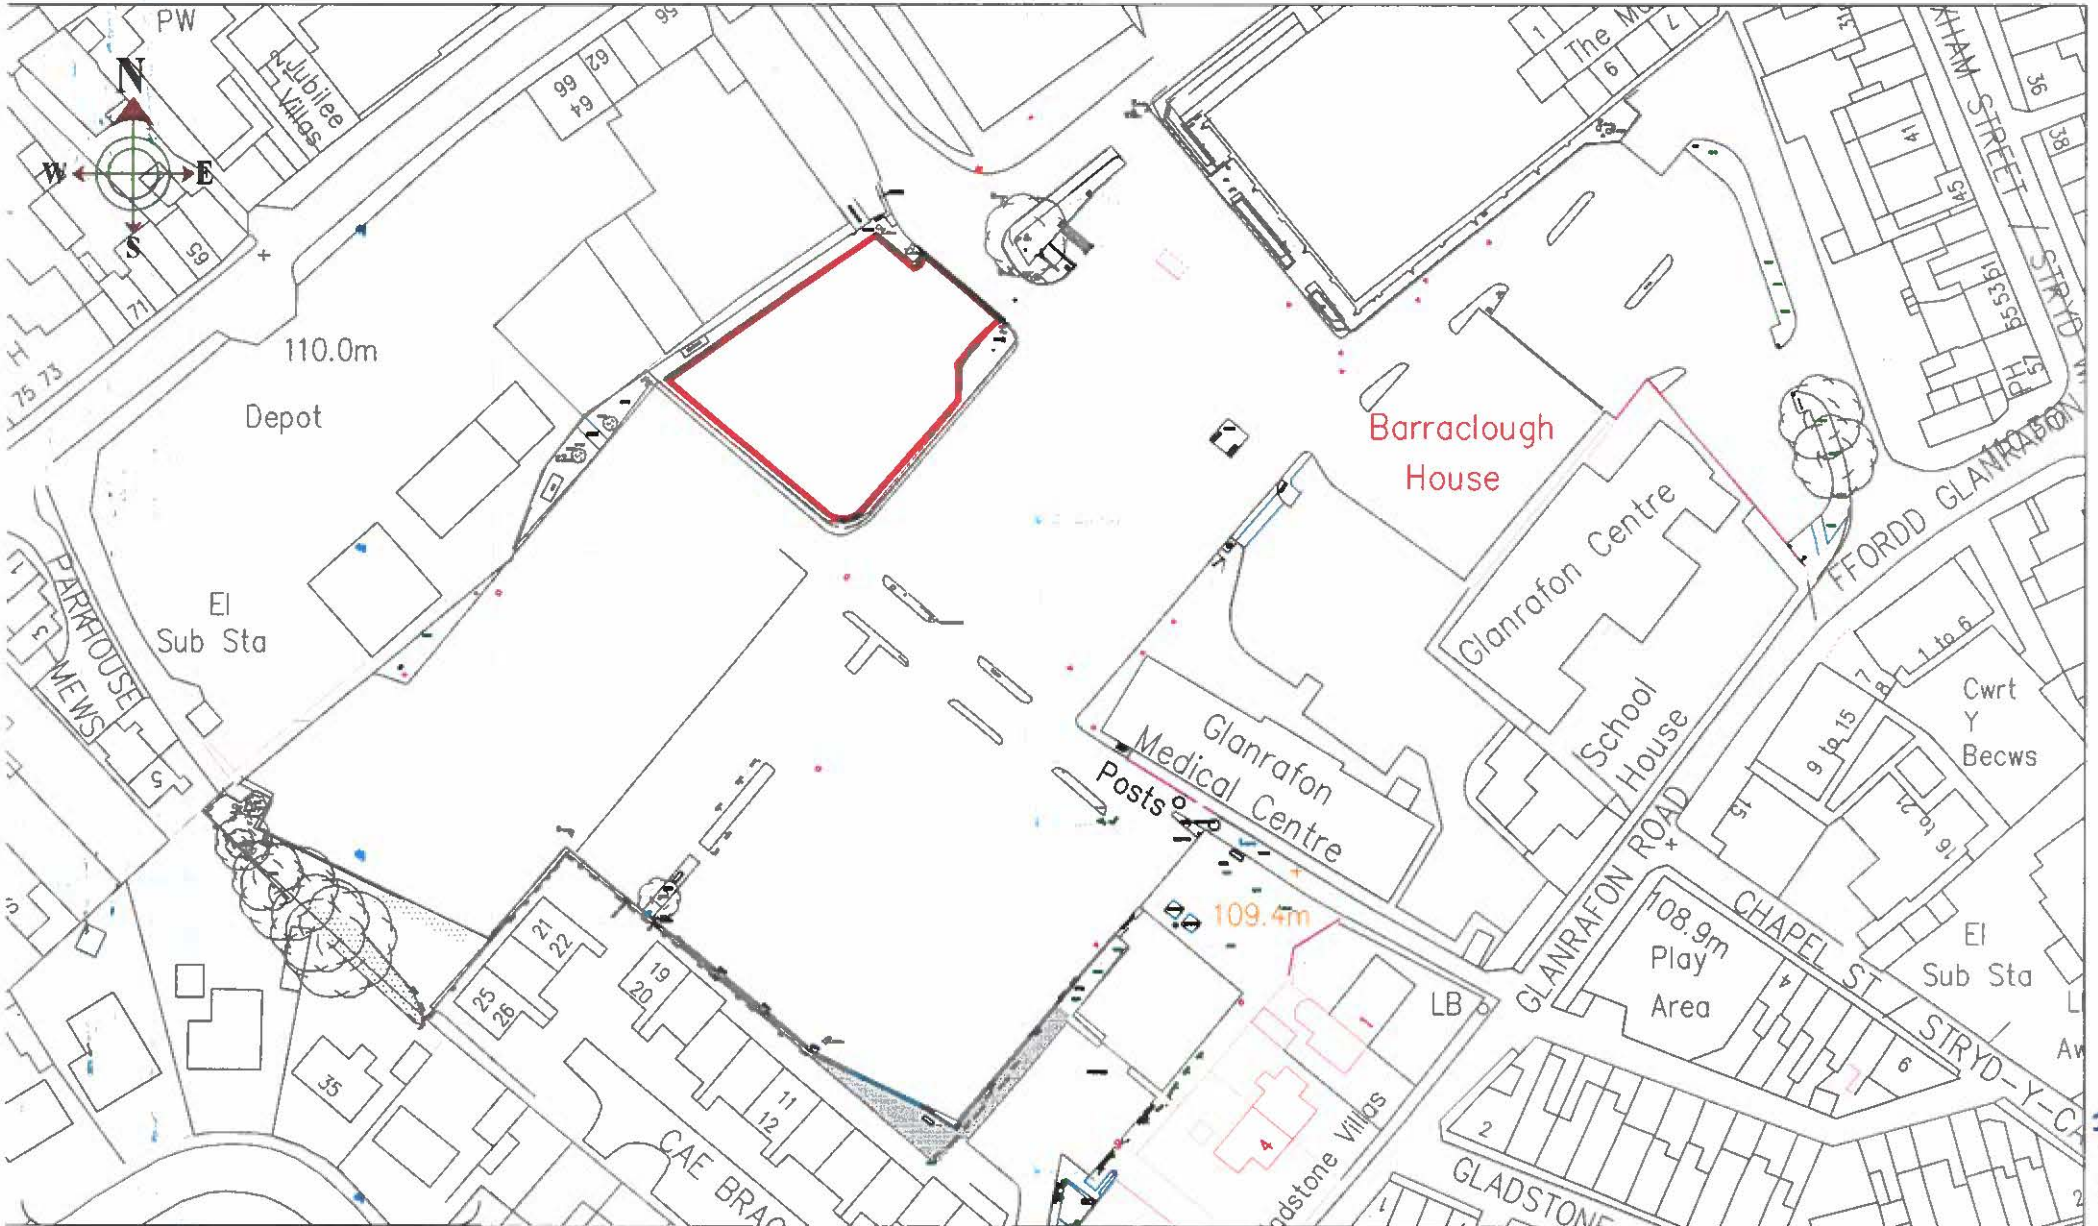

*Handwritten signature/initials in blue ink.*



Katie Wilby

Chief Officer (Streetscene and Transportation), County Hall, Mold, CH7 6NF  
 Prif Swyddog (Gwasanaethau Stryda Thafoldiaeth), Newydd y Sŵ, Yr Wyddgrug, CH7 6NF

Streetscene

BASED UPON VARIOUS ORDNANCE SURVEY MAPS WITH THE PERMISSION OF THE CONTROLLER OF HM STATIONARY OFFICE. CROWN COPYRIGHT RESERVED LICENSE NUMBER LA 100023388L FLINTSHIRE COUNTY COUNCIL, COUNTY HALL, MOLD.


DRAWN BY: JB	CONSTRUCTION	
CHECKED BY: NW	AMENDMENTS:	DATE
SCALES: NTS		
NAT. GRID REF: N/A		

New Street Car Park, Mold  
**Coach Parking Only**  
 Car Park Plan 6B  
 (Sheet 1 of 1)

DRAWING NUMBER

HT/22/6B 101 C1



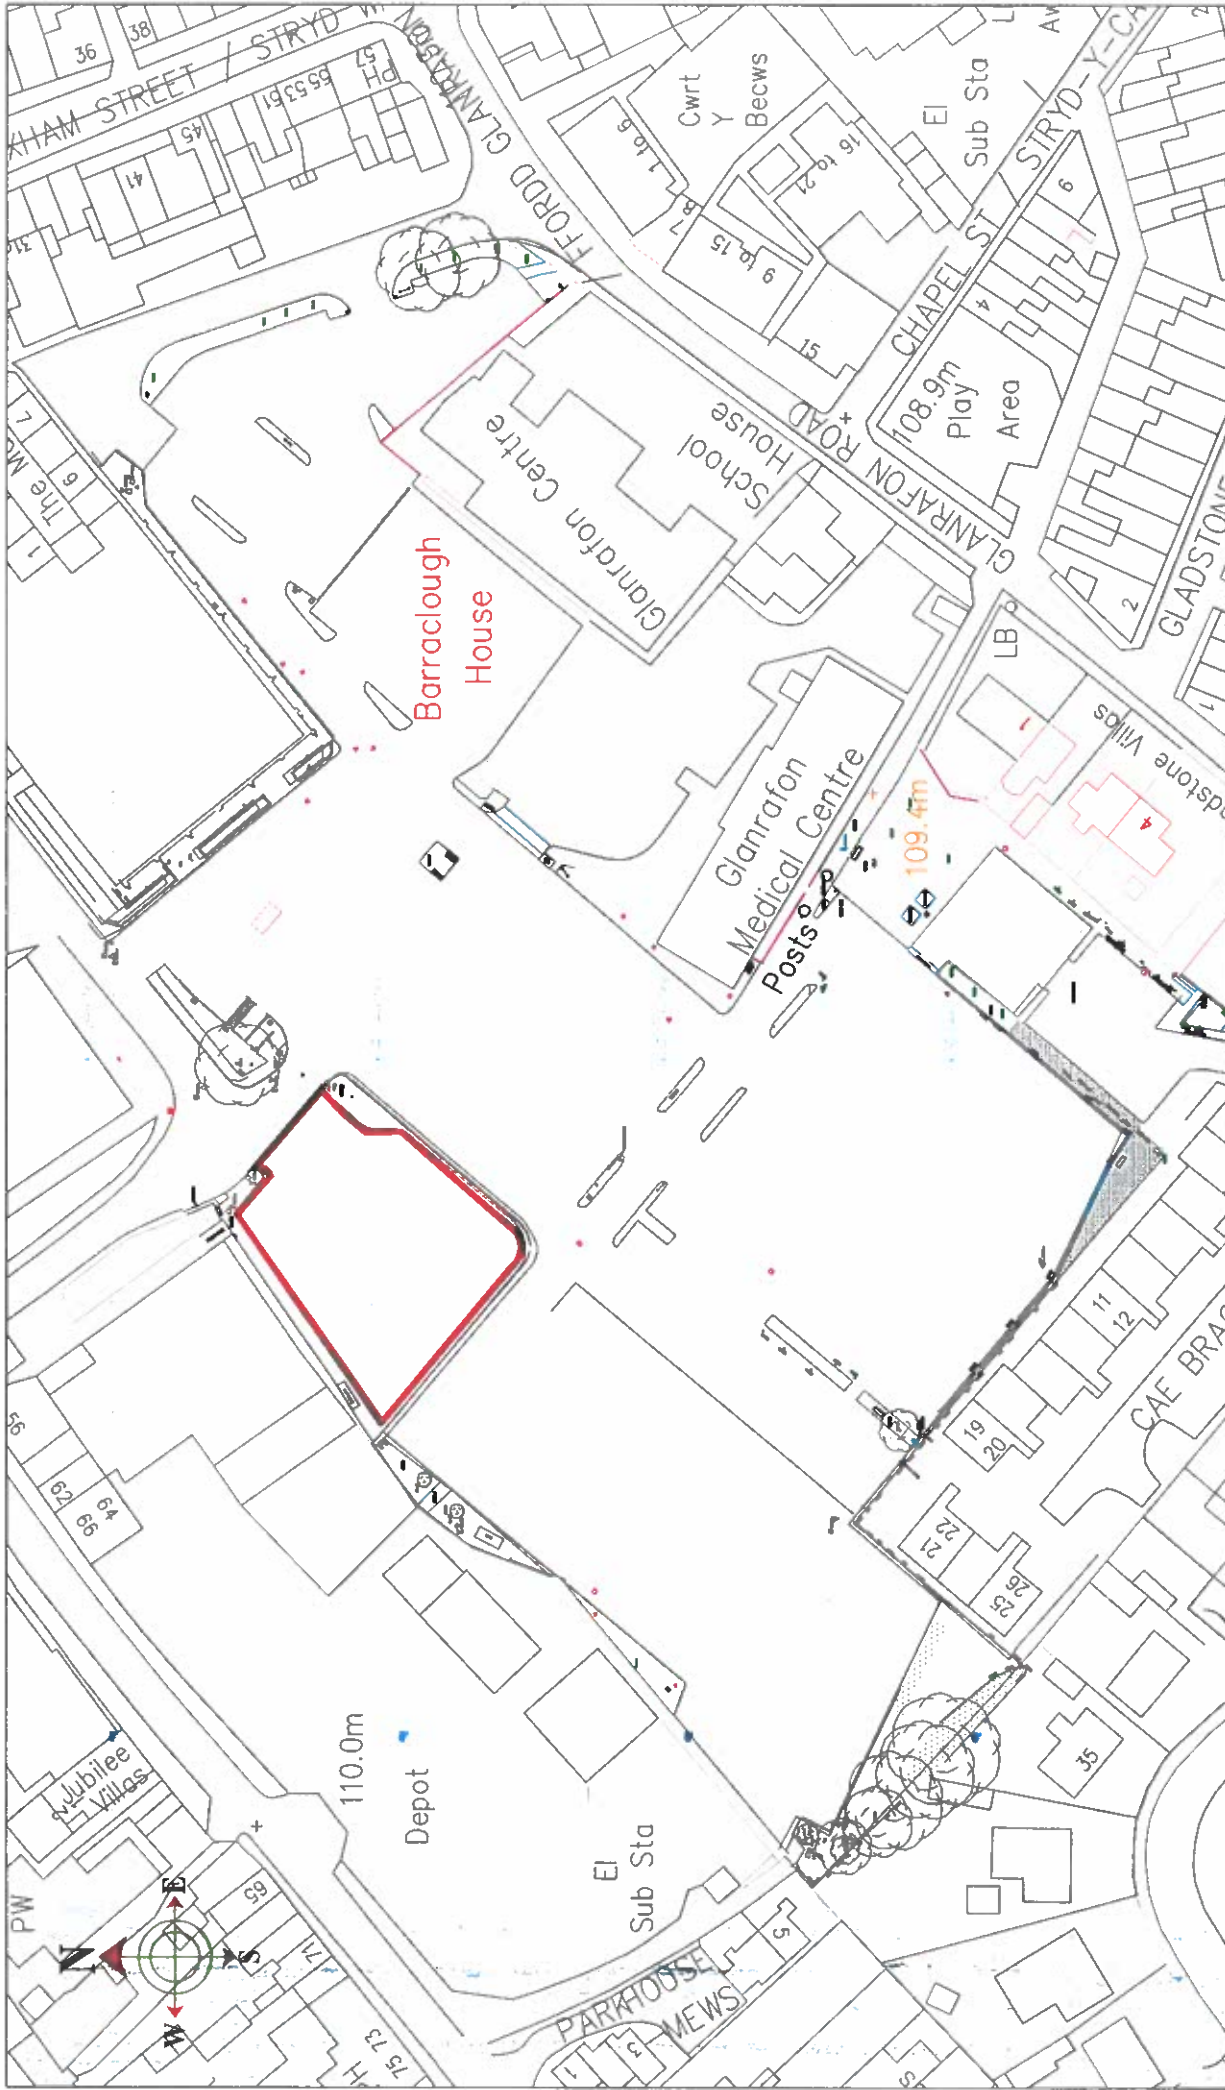

Styd Newydd, Yr Wyddrug  
**PARCIO I GOETIS YN UNIG**  
 MAES PARCIO CYNLLUN 6B  
 (Sheet 1 of 1)

AMENDMENTS:	CONSTRUCTION	DATE

**DRAWN BY:** JB  
**CHECKED BY:** NW  
**SCALES:** NTS  
**MT. GRID REF:** N/A

BASED UPON VARIOUS ORDNANCE SURVEY MAPS WITH THE PERMISSION OF THE CONTROLLER OF HIS STATIONARY OFFICE. CROWN COPYRIGHT © 1987. THE INFORMATION IS NOT TO BE USED FOR ANY OTHER PURPOSES WITHOUT THE WRITTEN PERMISSION OF THE COUNTY COUNCIL, COUNTY OF FLETHAM, N.B.S.D.

**Stryd**

Katie Wilby  
 Chief Officer (Streetscene and Transportation), County Hall, Mold, CH7 8NF  
 Pitt Stryddeg (Caeasapetau Stryd, Thafalbarth), Newydd y Str, Yr Wyddrug, CH7 8NF

**Streetscene**

DRAWING NUMBER: HT/22/6B 101 C1



